




PLANIMETRIA GENERALE LOTTI 2,3 E 4

via del Giglio - PADOVA

26.00

26.00

26.00

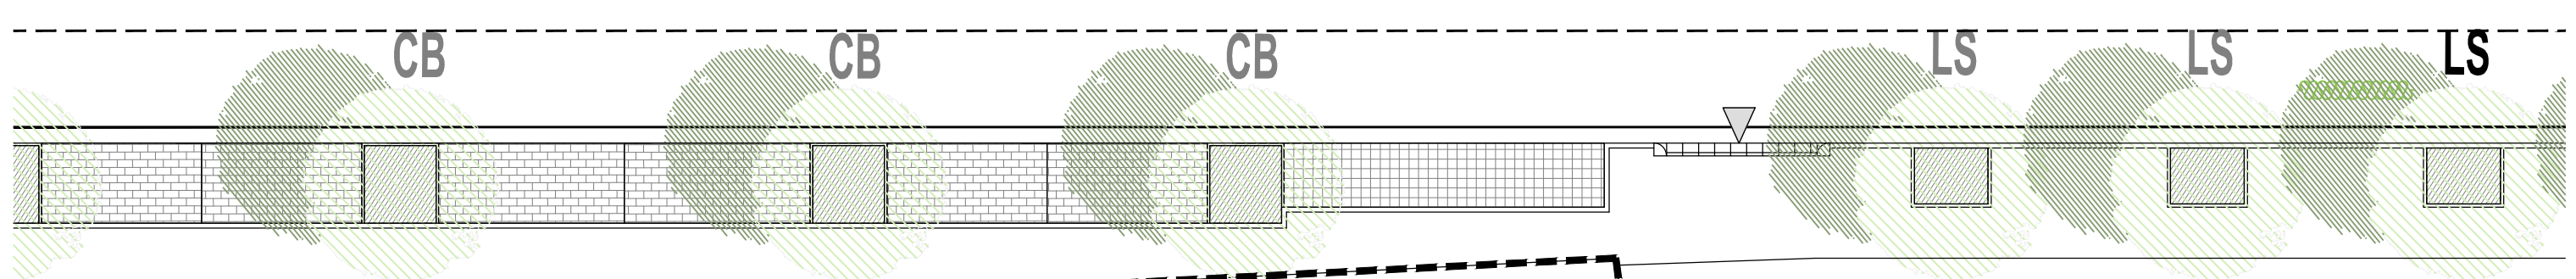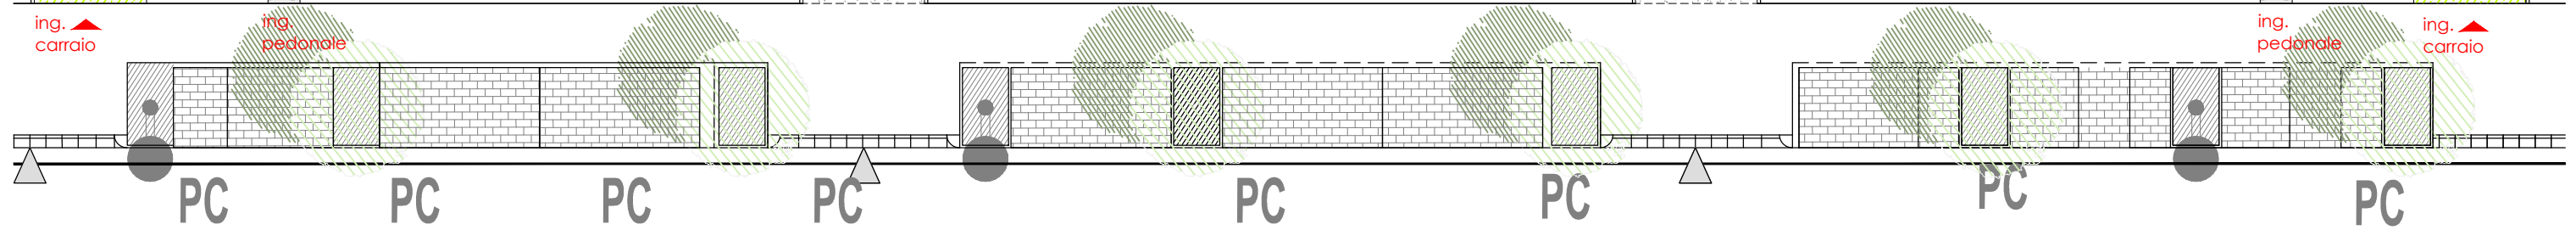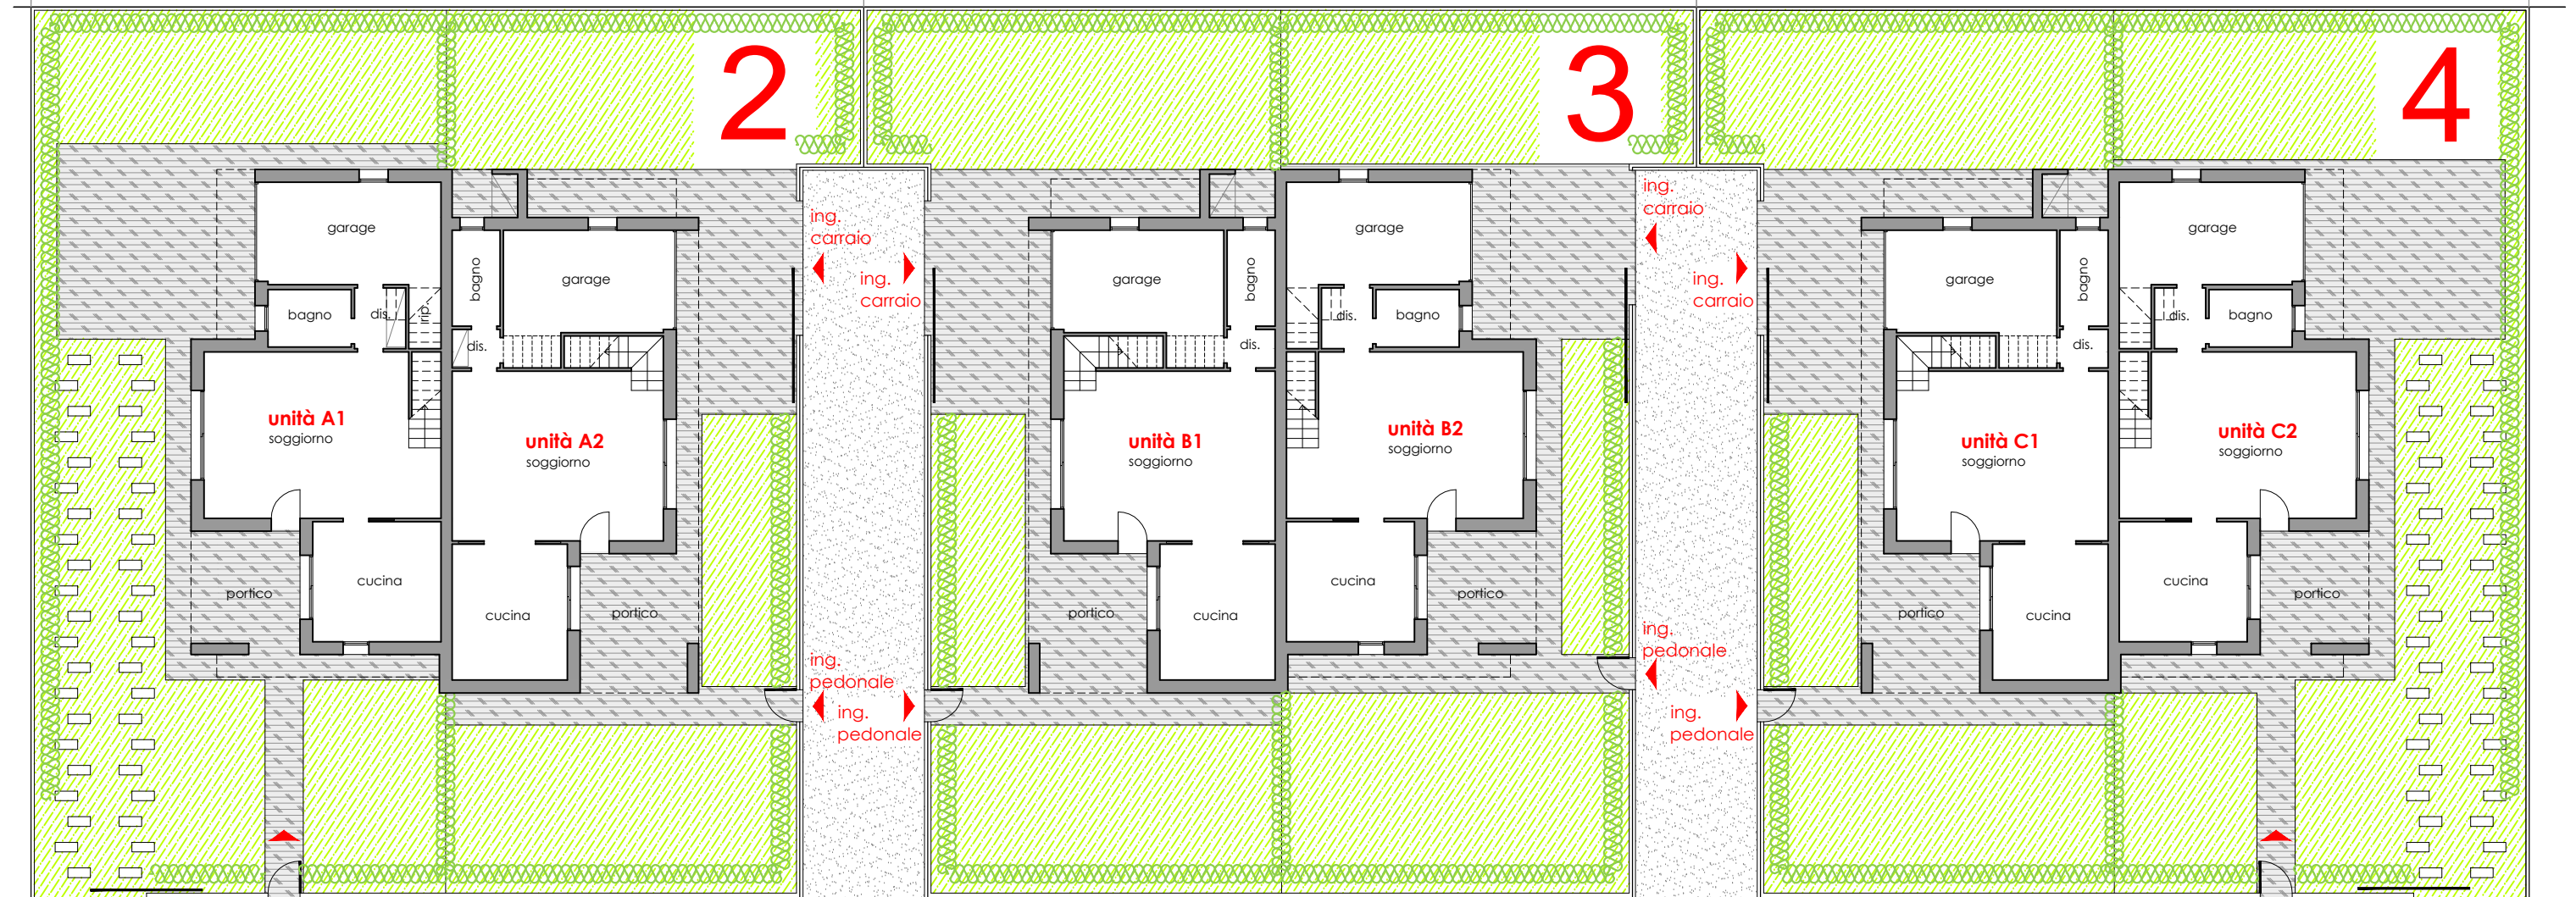


ANY REPRODUCTION OR TRANSMITTAL OF THIS INFORMATION WITHOUT EXPRESSED WRITTEN CONSENT IS PROHIBITED BY LAW

ARCHINET
urban luxury brand


www.archinetspa.it

EDIFICIO BIFAMILIARE IN LOTTO 2

via del Giglio - PADOVA

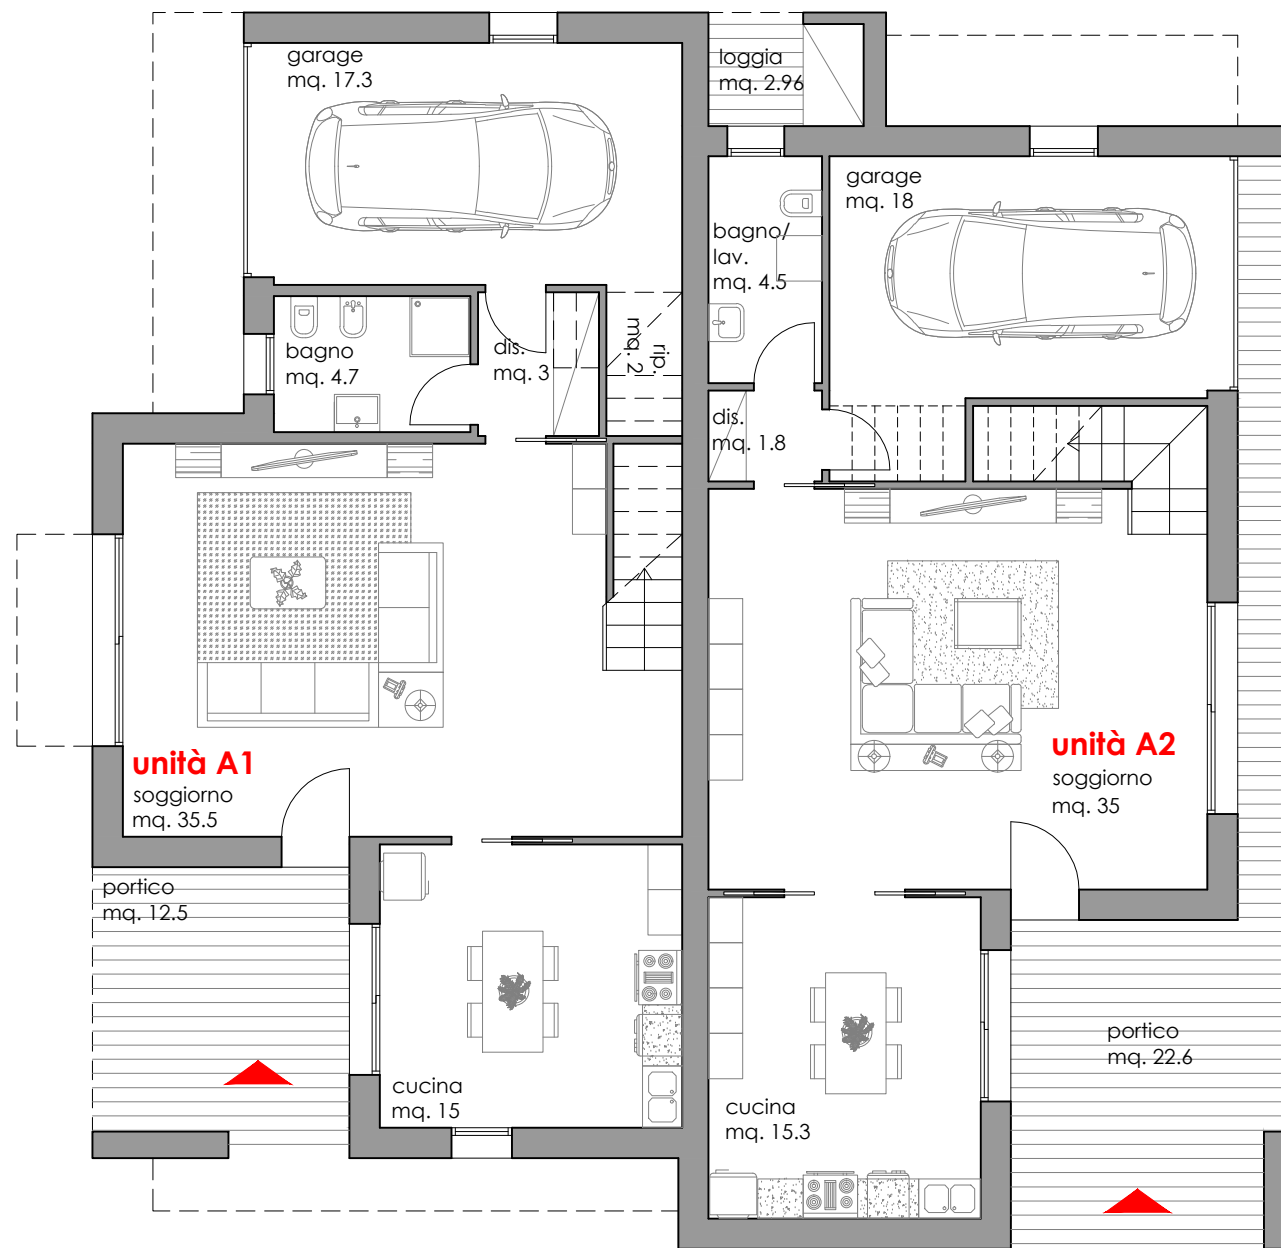


Piano terra - scala 1:100

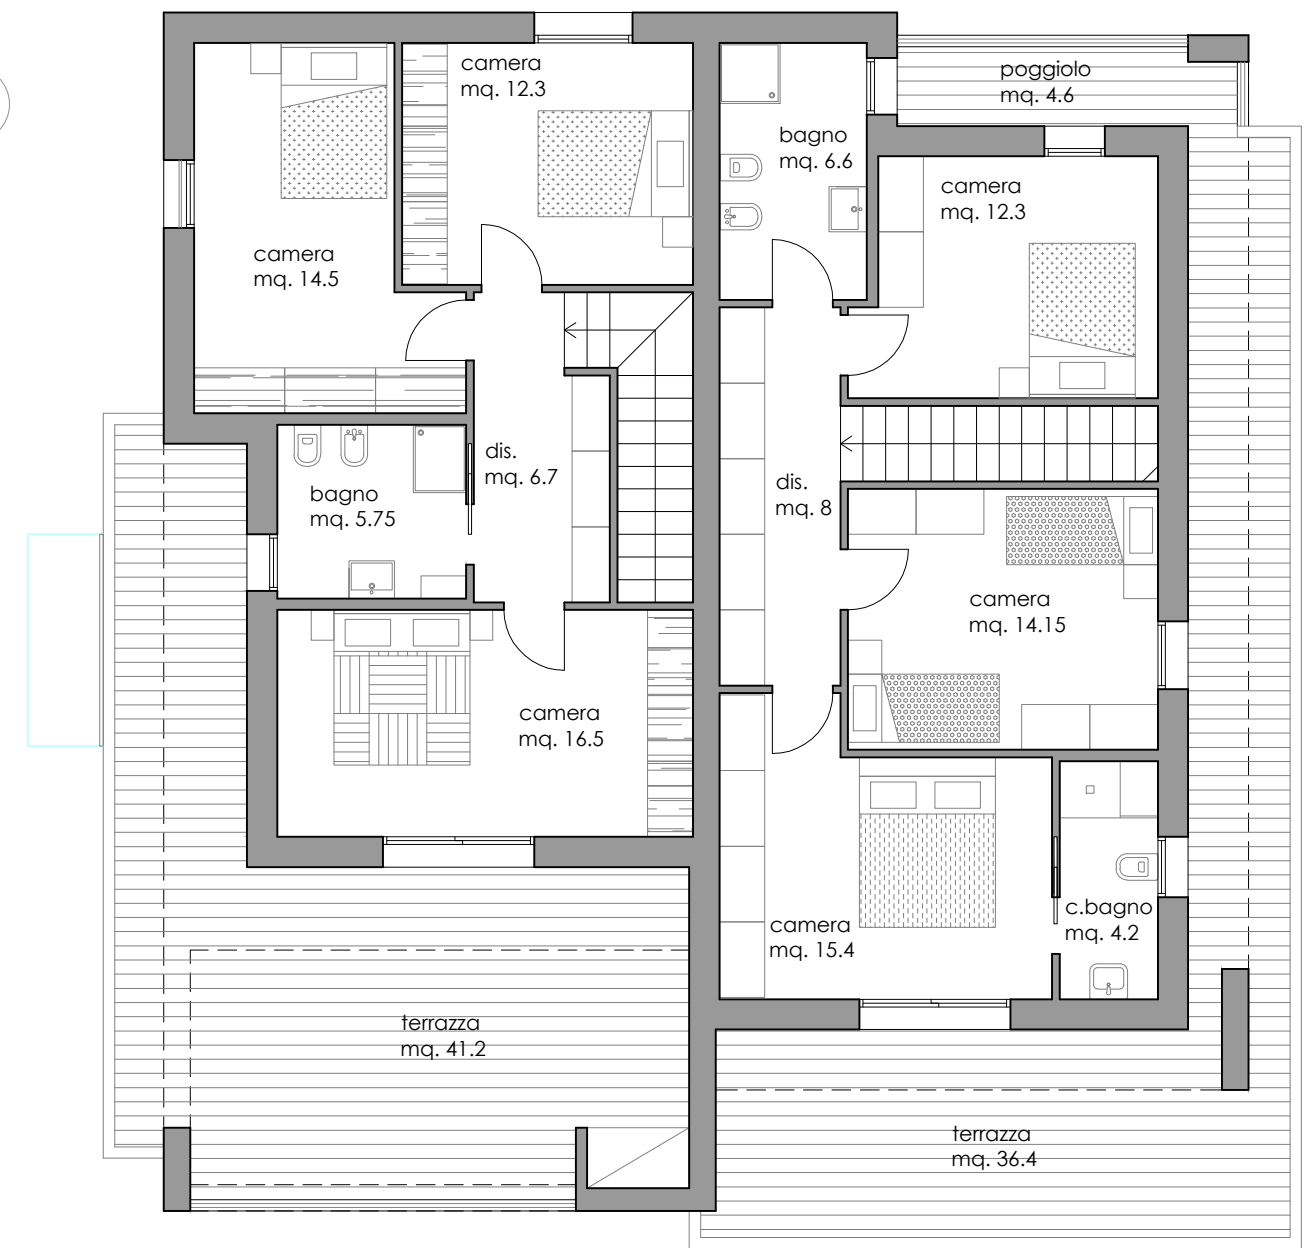


Piano primo - scala 1:100

EDIFICIO BIFAMILIARE IN LOTTI 3 E 4

via del Giglio - PADOVA

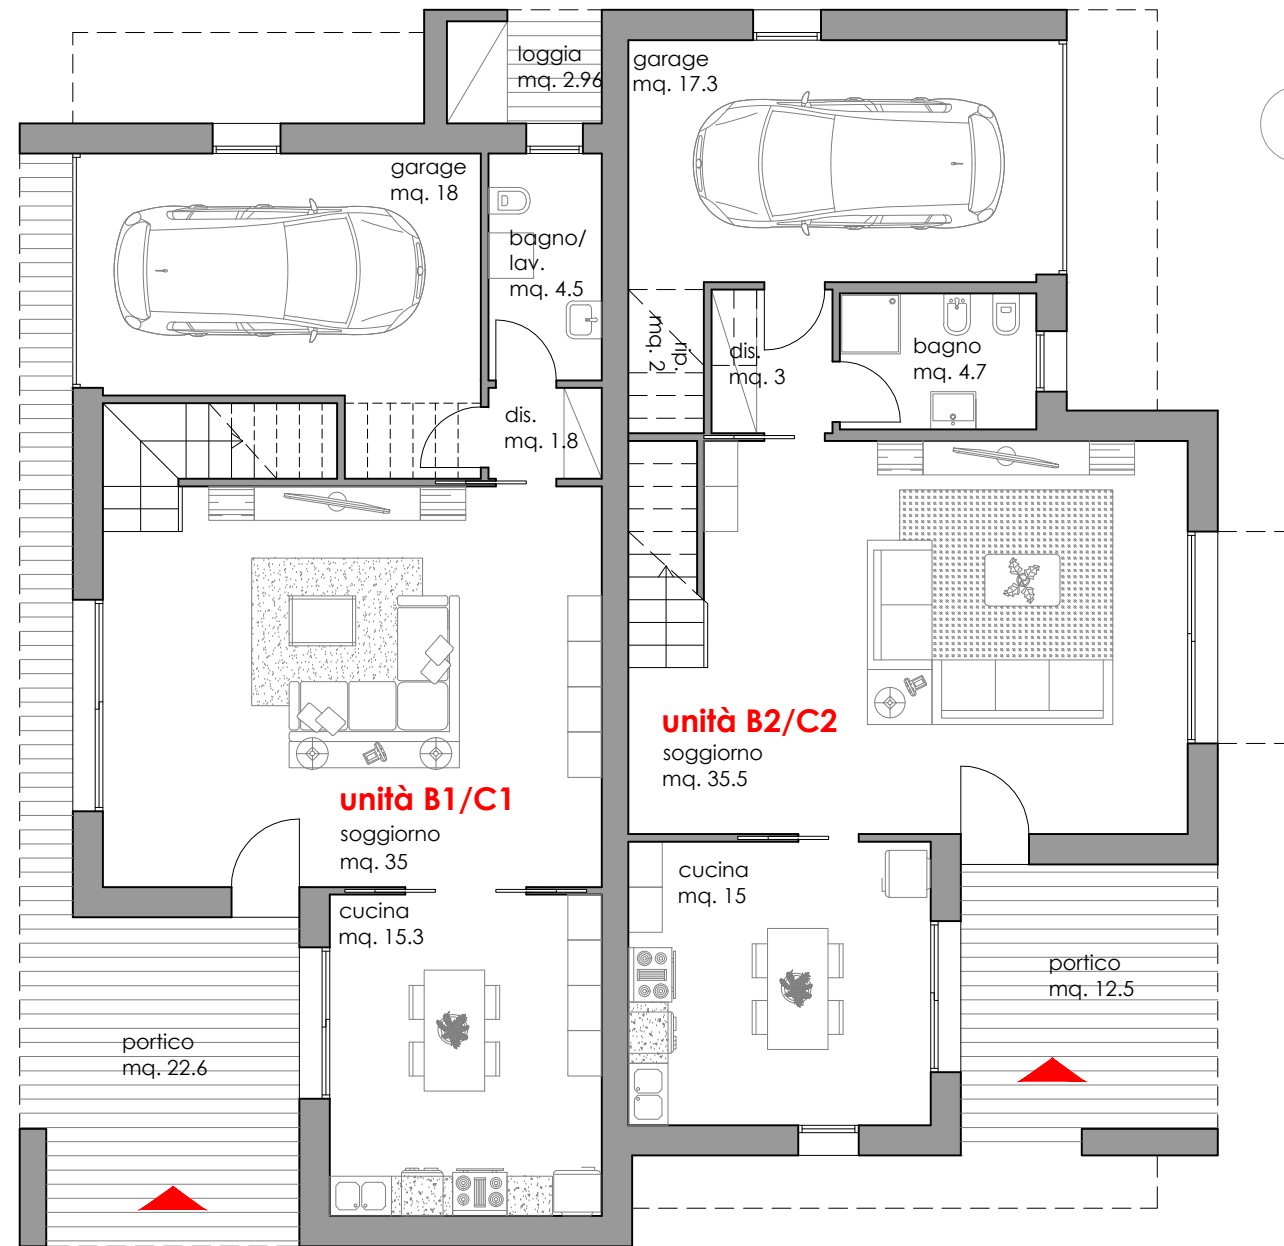

Piano terra - scala 1:100

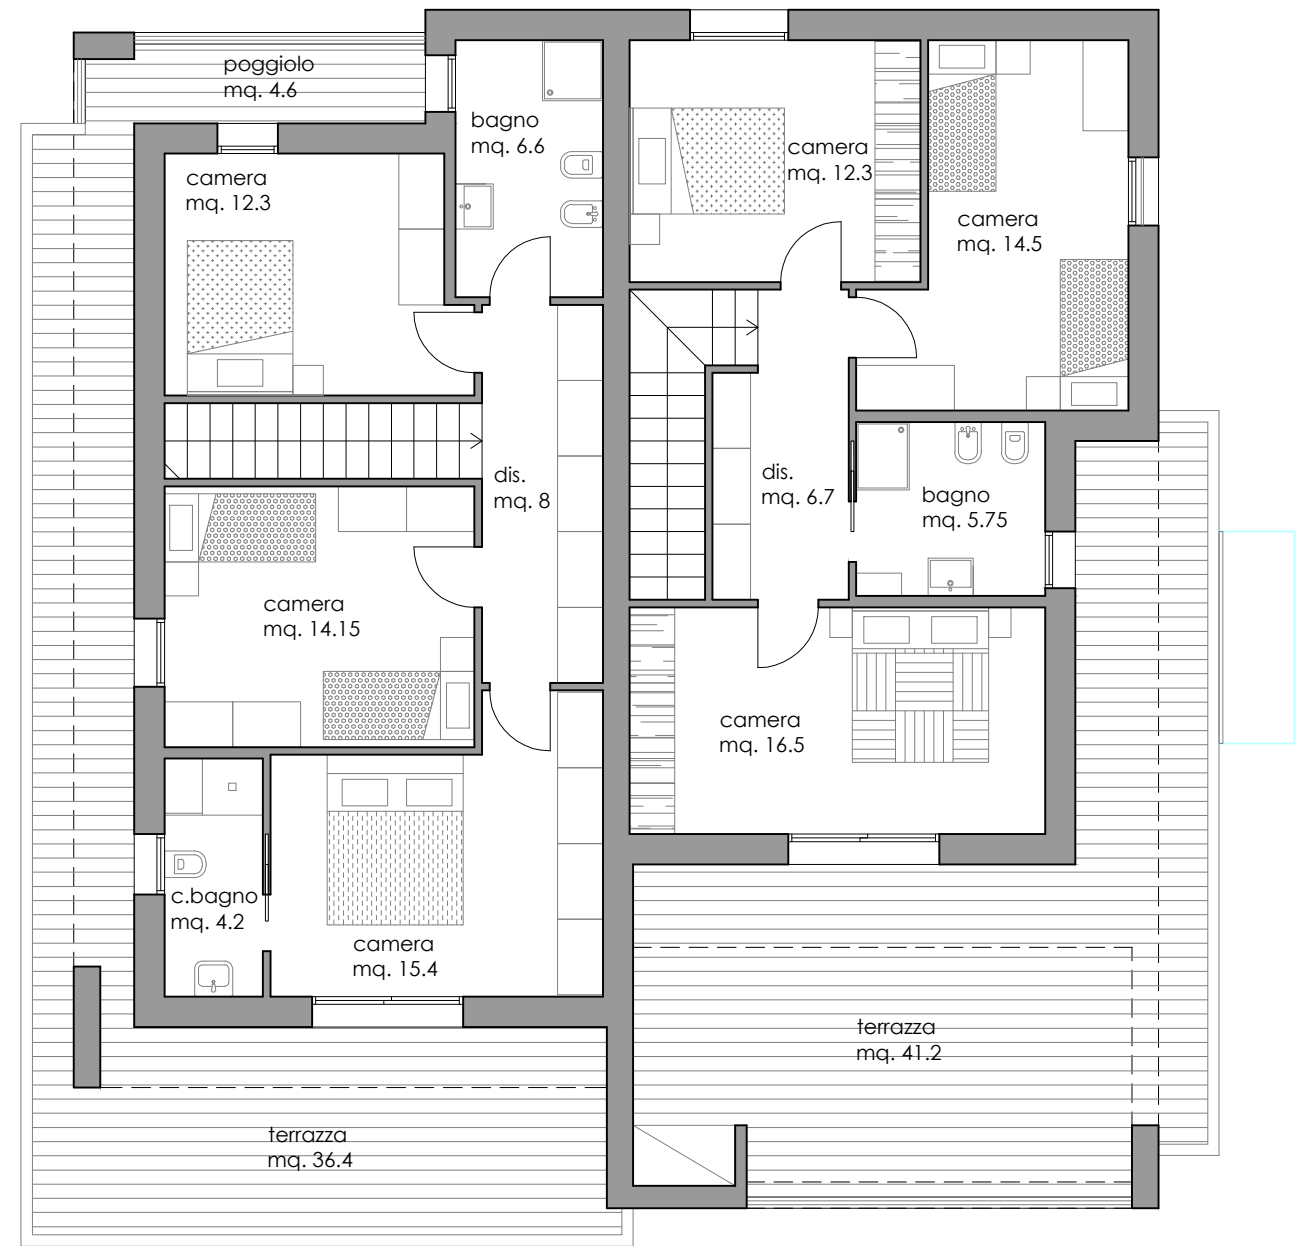


Piano primo - scala 1:100

EDIFICIO BIFAMILIARE IN LOTTO 2


via del Giglio - PADOVA




Prospetto nord - scala 1:100

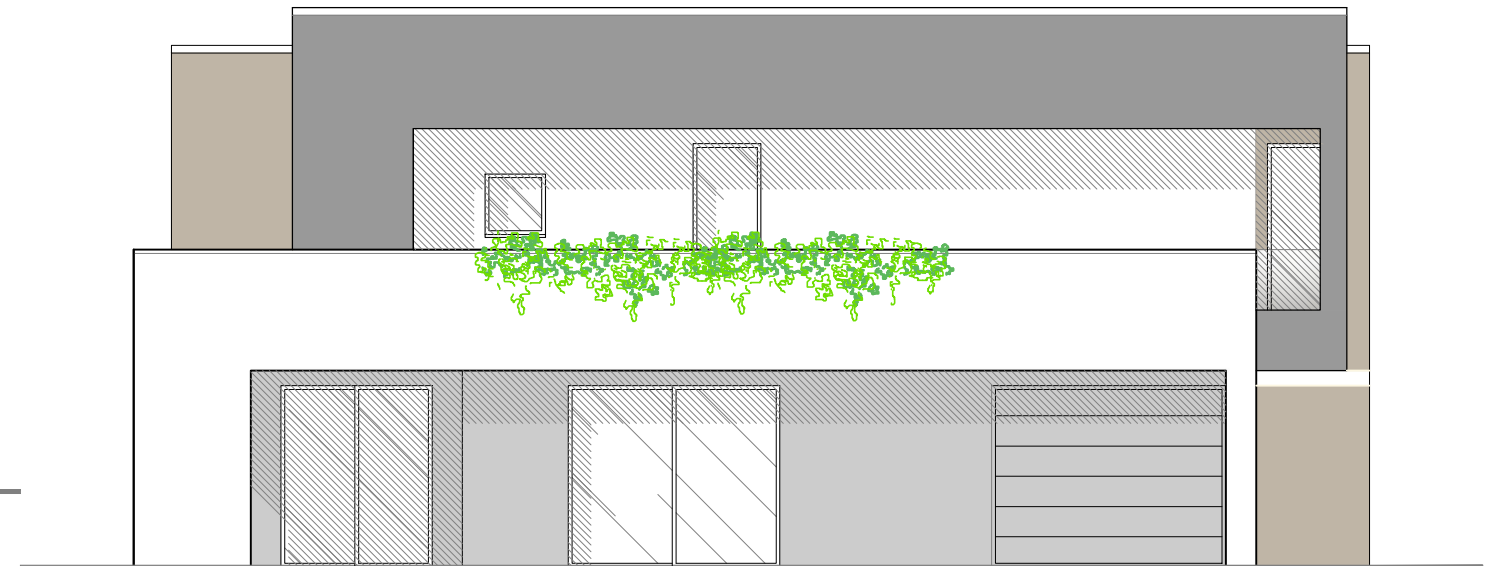

Prospetto est - scala 1:100

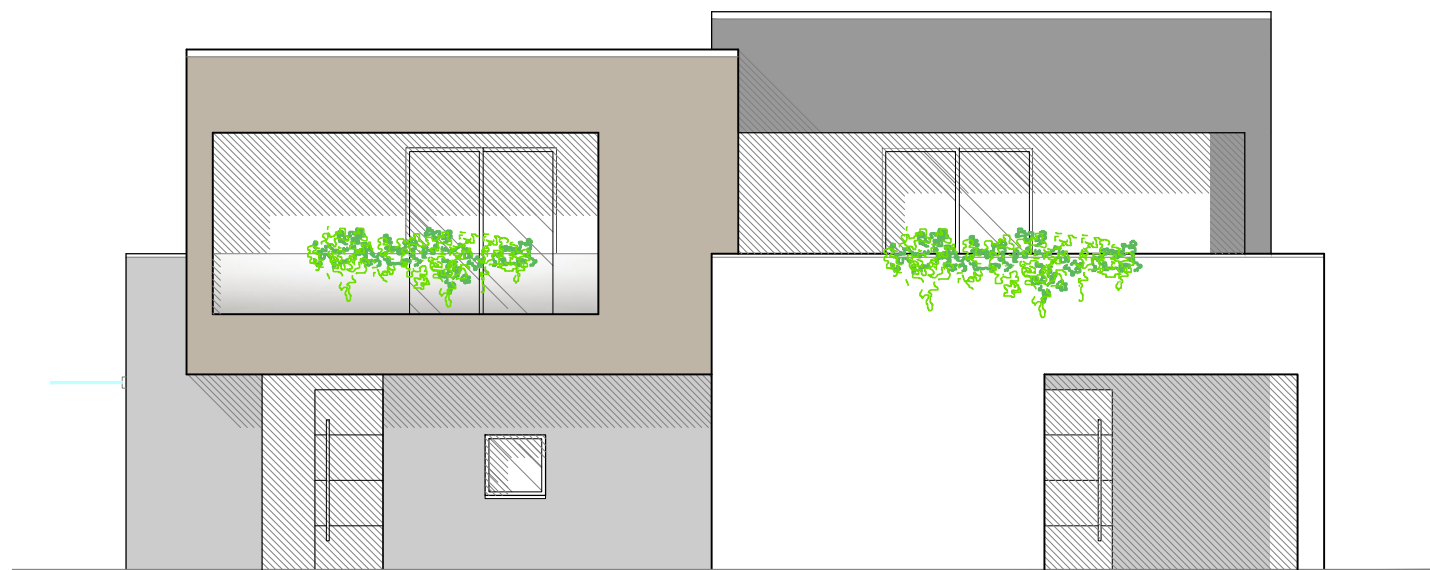

Prospetto sud - scala 1:100

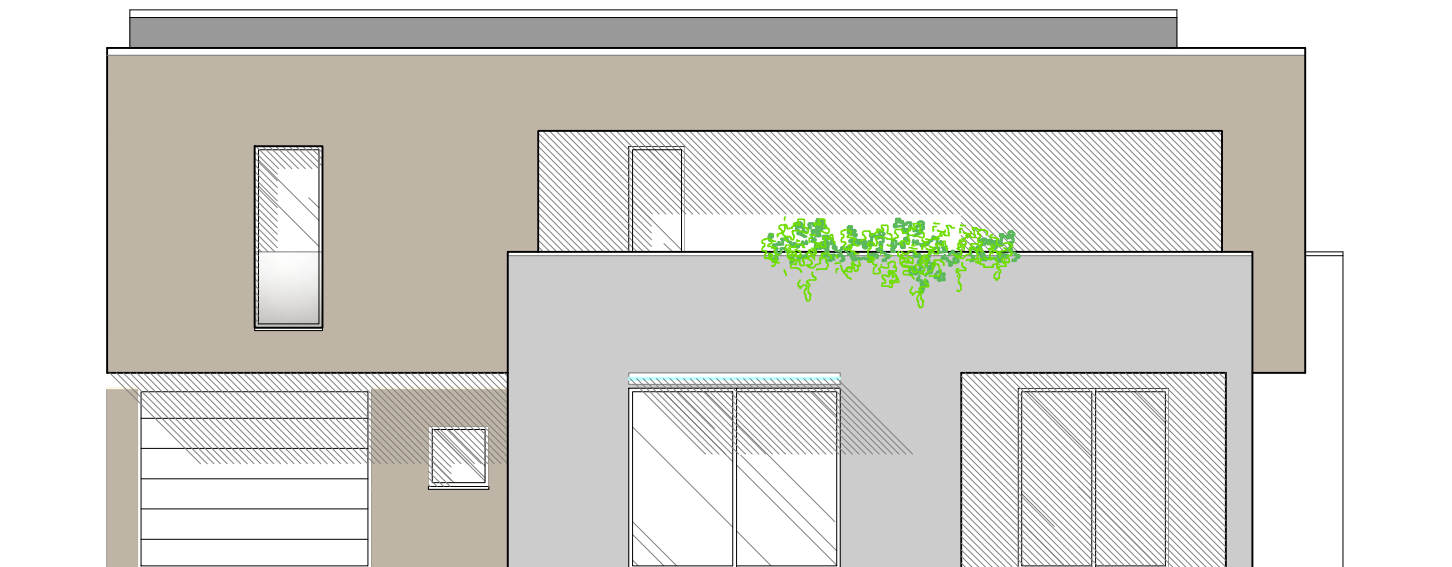

Prospetto ovest - scala 1:100